


- ### Landscaped Area
- Lot Area = 40,998 ft²
 - Building Area = 15,582 ft²
 - Soft Landscape = 11,354 ft²
 - Courtyard & Walkways = 3,791 ft²
 - Hard Landscape = 10,272 ft²



1 Site Plan
3/32" = 1'-0"

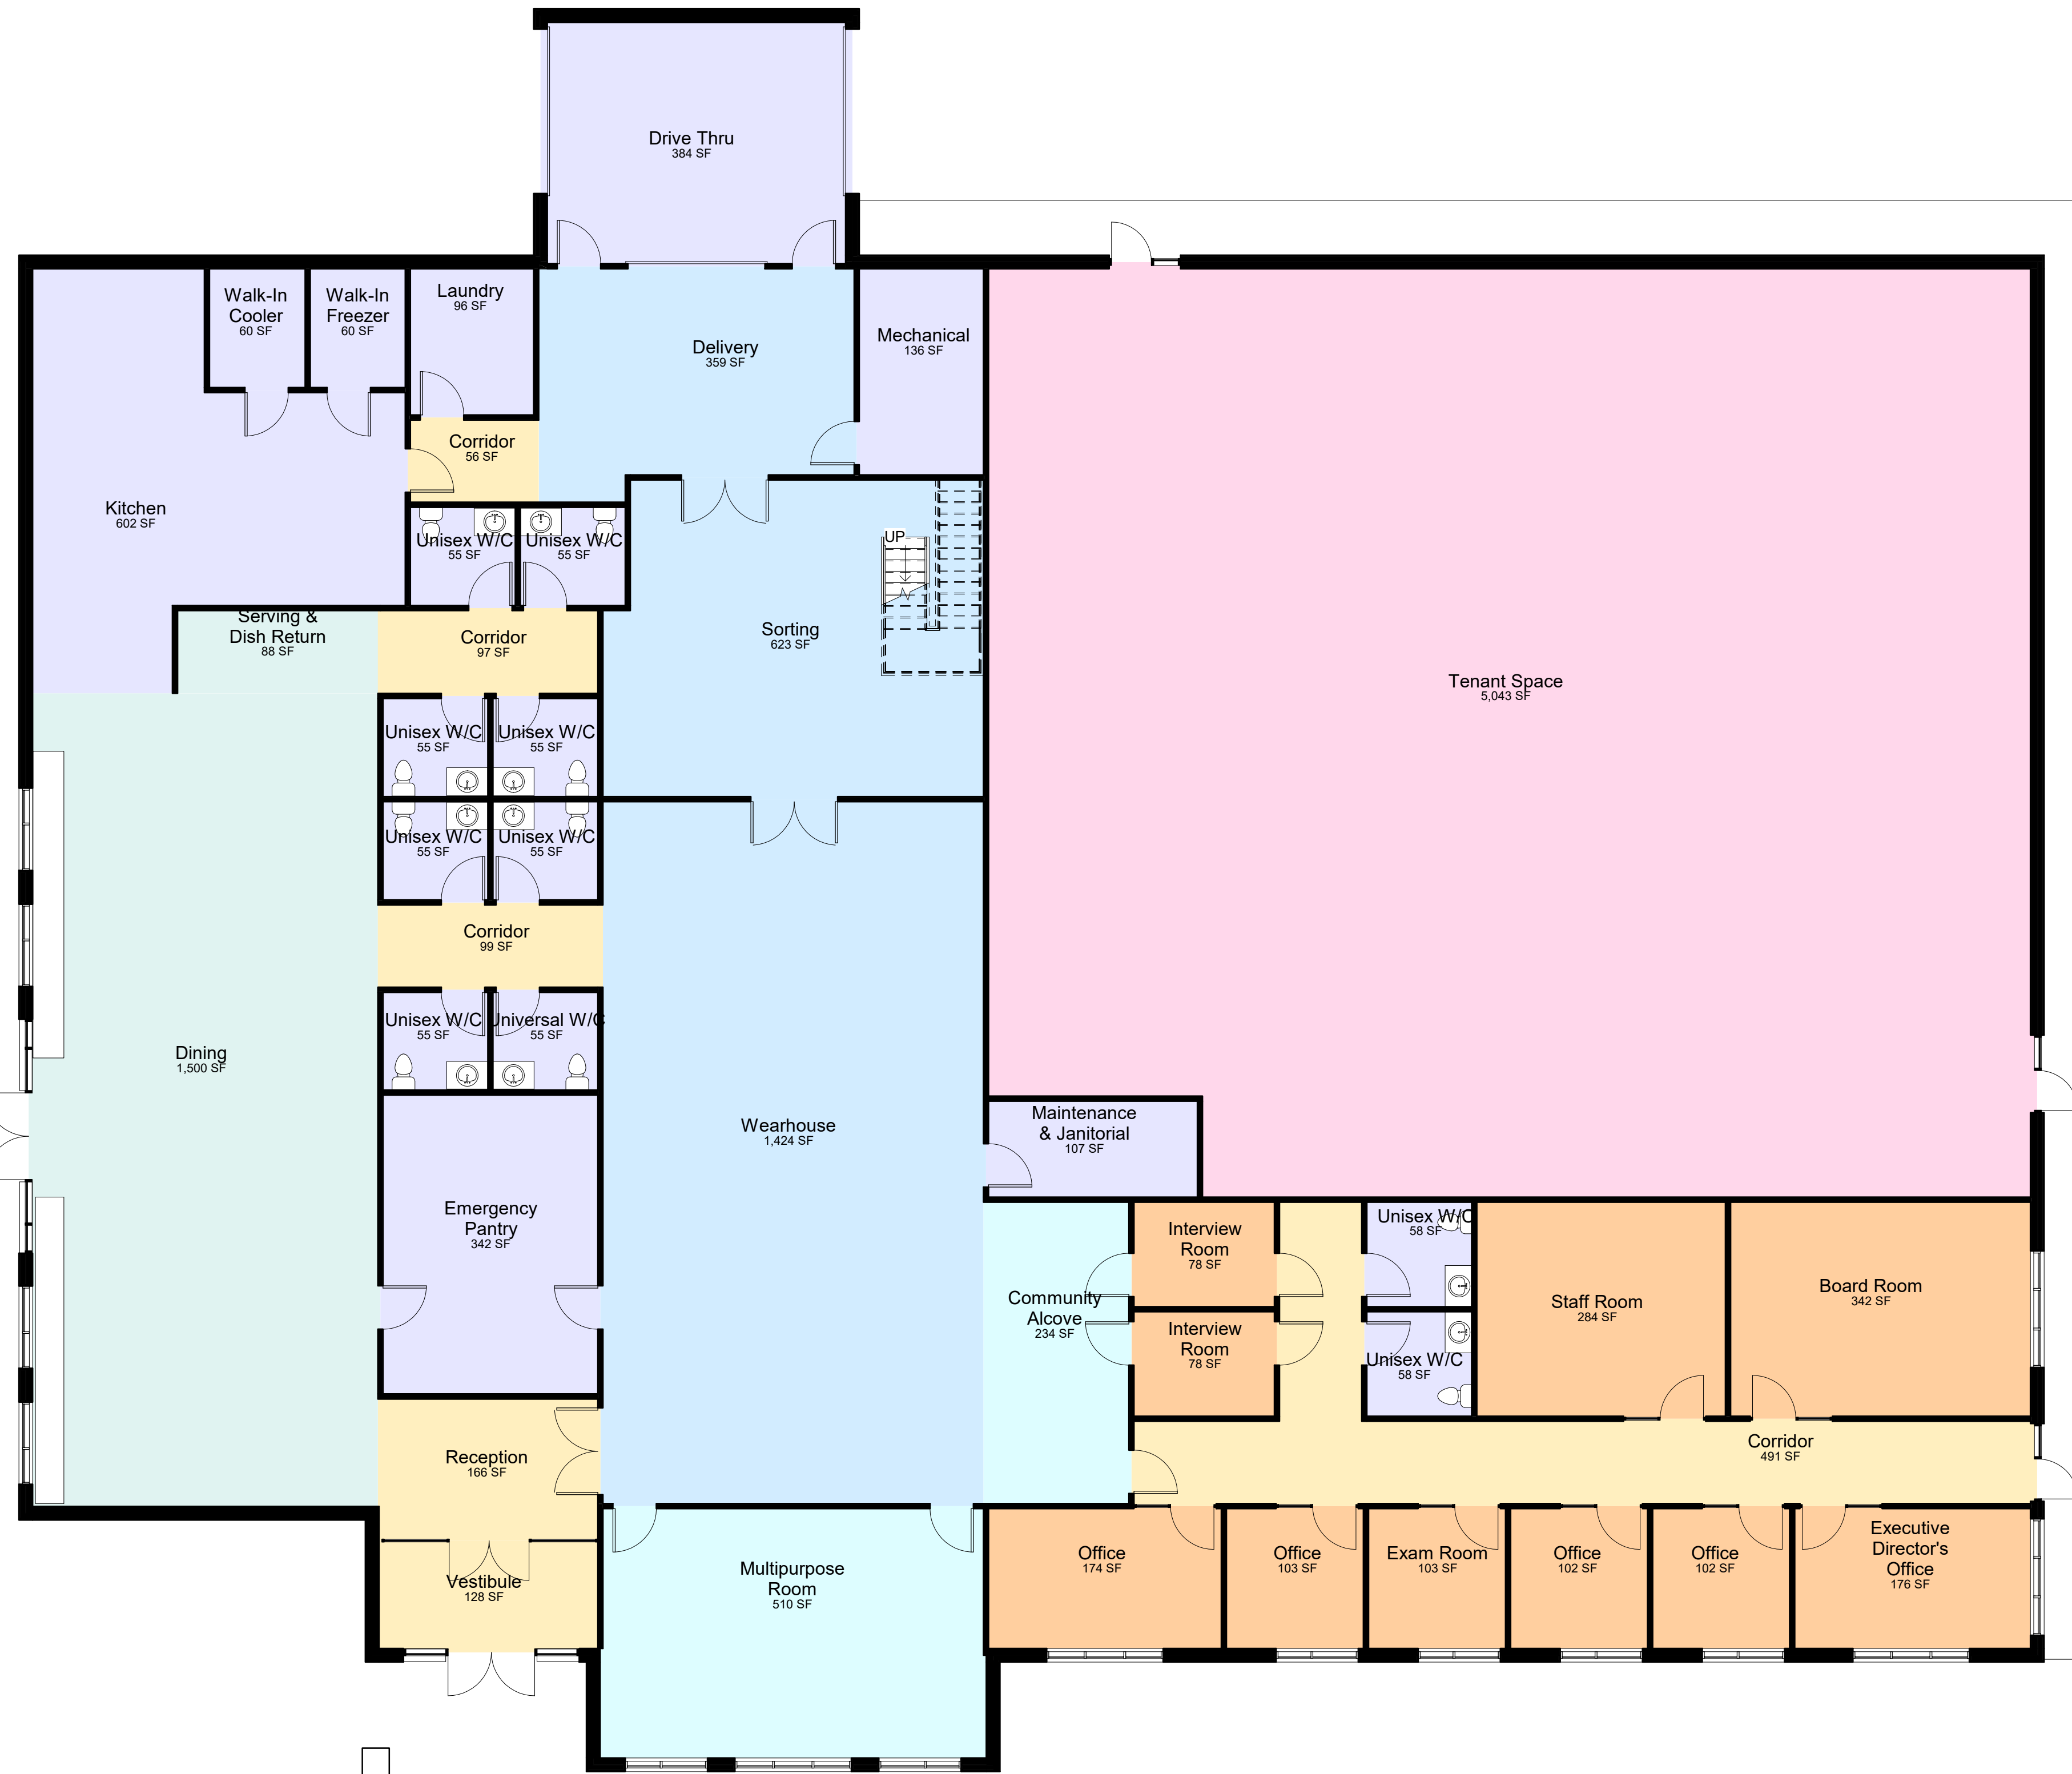

- Legend**
- Administration
 - Circulation
 - Dining
 - Multi-purpose
 - Service
 - Storage
 - Tenant Space

Room Schedule		
Room Name	Count	Area
Board Room	1	342 SF
Exam Room	1	103 SF
Executive Director's Office	1	176 SF
Interview Room	4	156 SF
Office	4	482 SF
Printer & Server	1	0 SF
Staff Room	1	284 SF
Administration		1,544 SF
Corridor	4	743 SF
Reception	1	166 SF
Vestibule	1	128 SF
Circulation		1,037 SF
Dining	1	1,500 SF
Serving & Dish Return	1	88 SF
Dining		1,588 SF
Community Alcove	1	234 SF
Multipurpose Room	1	510 SF
Multi-purpose		744 SF
Drive Thru	1	384 SF
Emergency Pantry	1	342 SF
Kitchen	1	602 SF
Laundry	1	96 SF
Maintenance & Janitorial	1	107 SF
Mechanical	1	136 SF
Unisex W/C	9	501 SF
Universal W/C	1	55 SF
Walk-In Cooler	1	60 SF
Walk-In Freezer	1	60 SF
Service		2,343 SF
Delivery	1	359 SF
Sorting	1	623 SF
Warehouse	1	1,424 SF
Storage		2,406 SF
Tenant Space	1	5,043 SF
Tenant Space		5,043 SF
Grand total		14,706 SF


1 Floor Plan
1/8" = 1'-0"

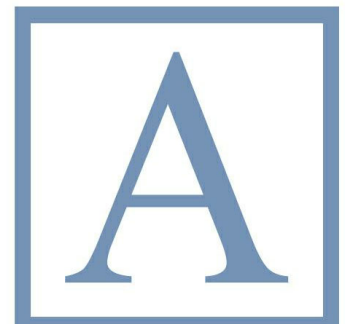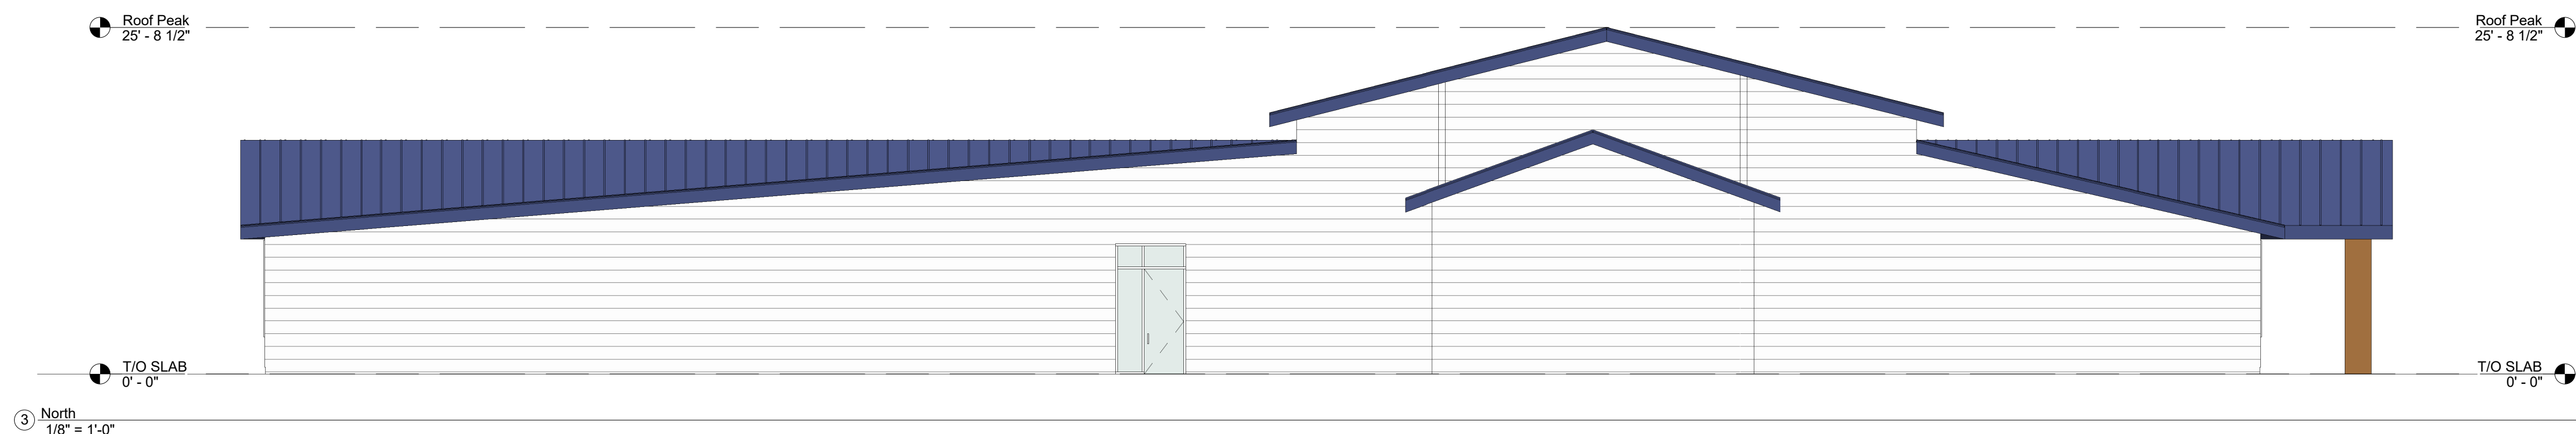

Alexander Wilson
Architect Inc
Admiralty Place
103-20 Gore Street
Kingston, ON, K7L 2L1
T: 613-545-3744
F: 613-545-1411

Drawing: Elevations



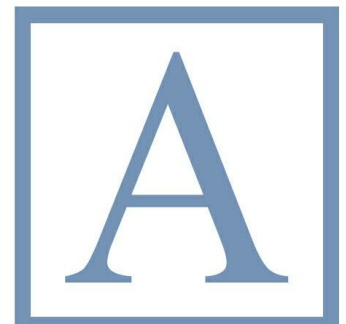

Alexander Wilson
Architect Inc
Admiralty Place
103-20 Gore Street
Kingston, ON, K7L 2L1
T: 613-545-3744
F: 613-545-1411

Drawing: Exterior Perspective



St. Vincent de Paul Society
of Kingston